


F.A.P. RTE.	SECTION	COUNTY	TOTAL SHEETS	SHEET NO.
612	101B-1	SCHUYLER	15	11
FED. ROAD DIST. NO.	ILLINOIS	FED. AID PROJECT		

CONTRACT NO. 72310

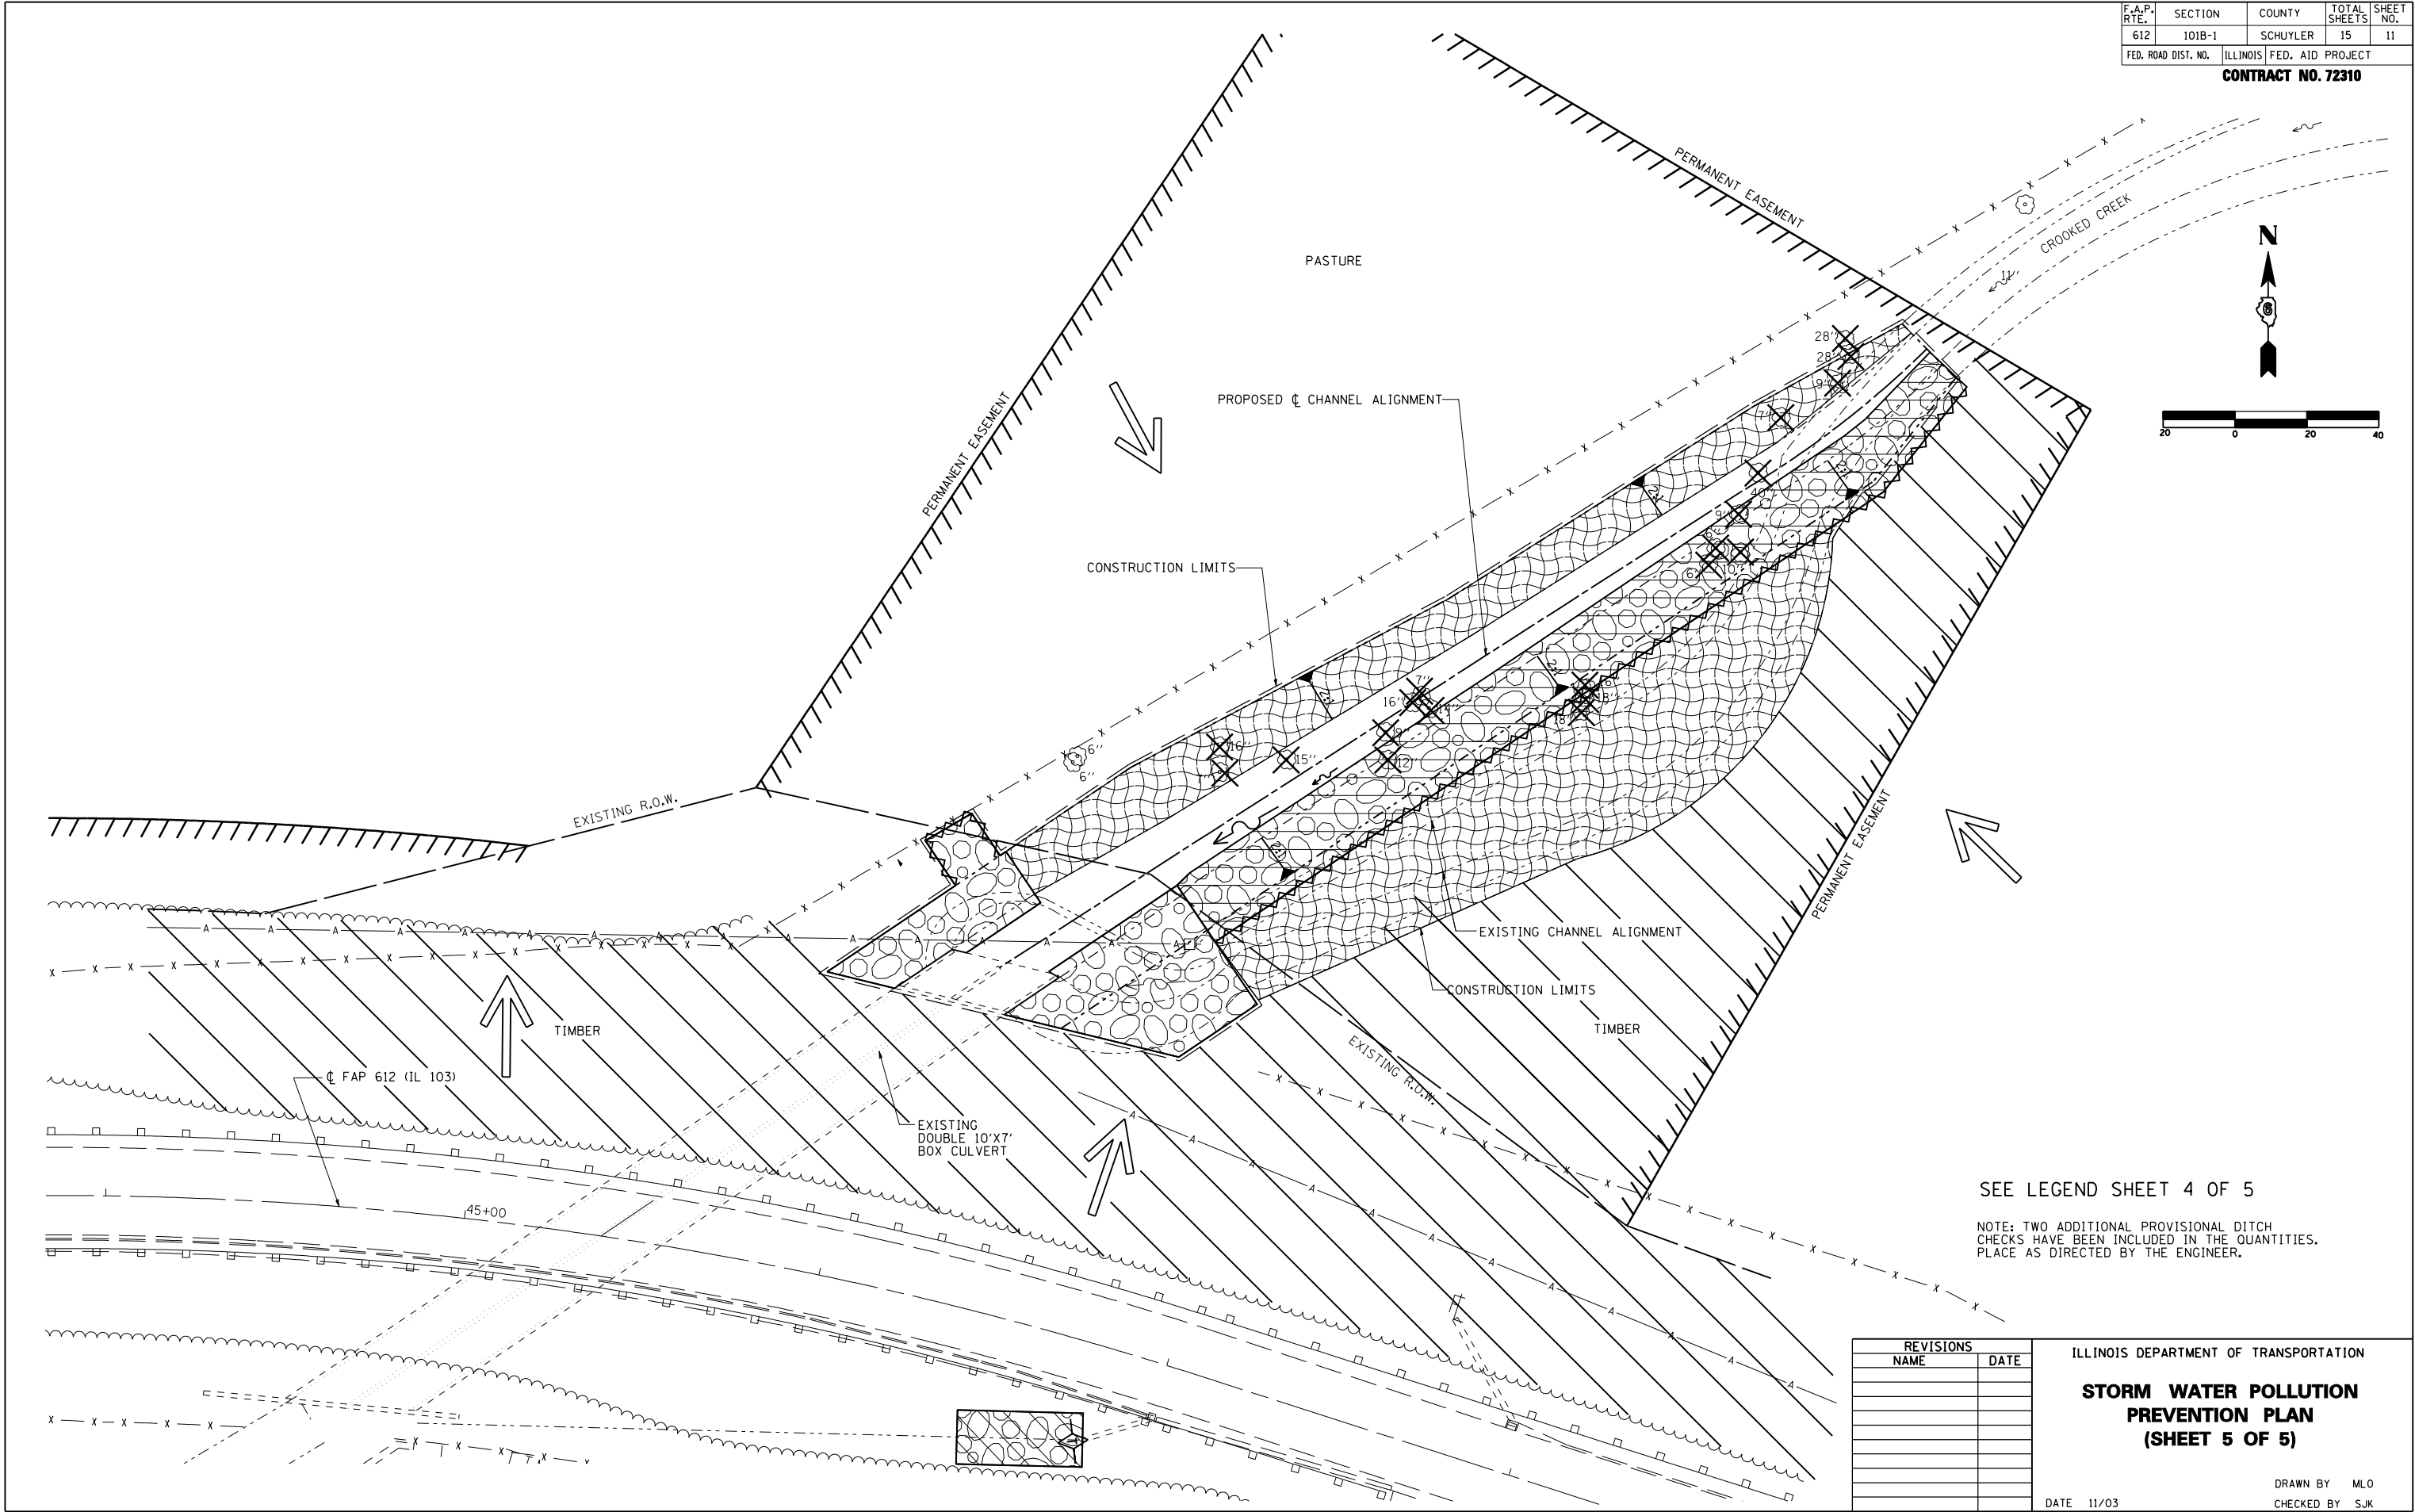

SEE LEGEND SHEET 4 OF 5

NOTE: TWO ADDITIONAL PROVISIONAL DITCH CHECKS HAVE BEEN INCLUDED IN THE QUANTITIES. PLACE AS DIRECTED BY THE ENGINEER.

REVISIONS	
NAME	DATE

ILLINOIS DEPARTMENT OF TRANSPORTATION

STORM WATER POLLUTION PREVENTION PLAN (SHEET 5 OF 5)

DRAWN BY MLO  
CHECKED BY SJK  
DATE 11/03